


- 1 HWHR60201SZ2RTL
- 2 HWHR60201BSH R
- 3 HEP09201
- 4 HWHR5020166W4 L
- 5 HWHR6320168WTZ2
- 6 HWHR4020166Z2WR3
- 7 HWHR50201GK
- 8 HL15201 L
- 9 US5078 L
- 9.3 516617 L
- 10 HWU6078ZRT

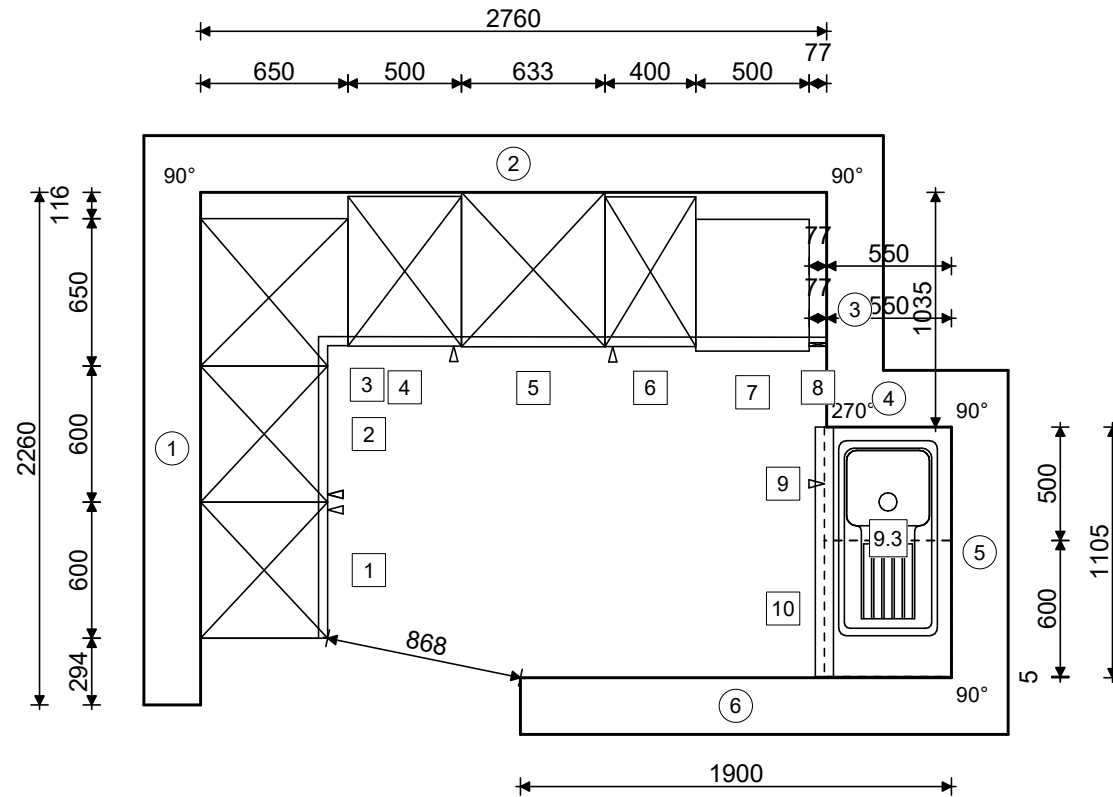

Küchen Design Studio
 Knut Gertlowski
 Klever Str. 191
 47574 Goch
 Fachberater: Hans-Joachim Helfer, Telefon: 02823 8799766,
 Telefax: 02823 9287882, E-Mail: h-j.helfer@kuechendesigstudio.de

**Grundriss
 Kommission 10220/1**

Ausstellg. HWR

Maßstab 1:33.3 21.12.2019